




planta riu

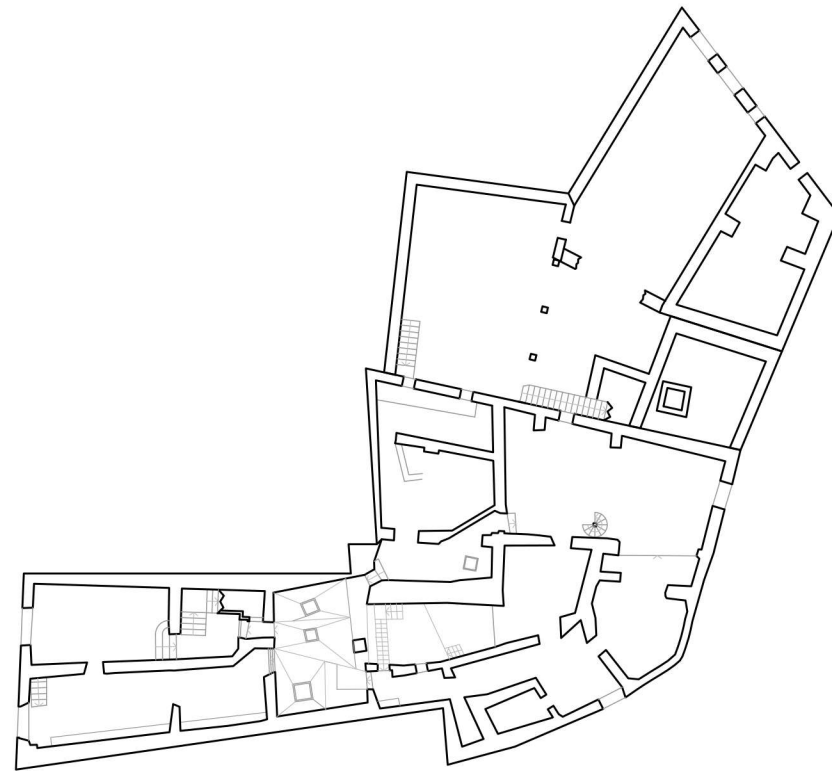


planta carrer

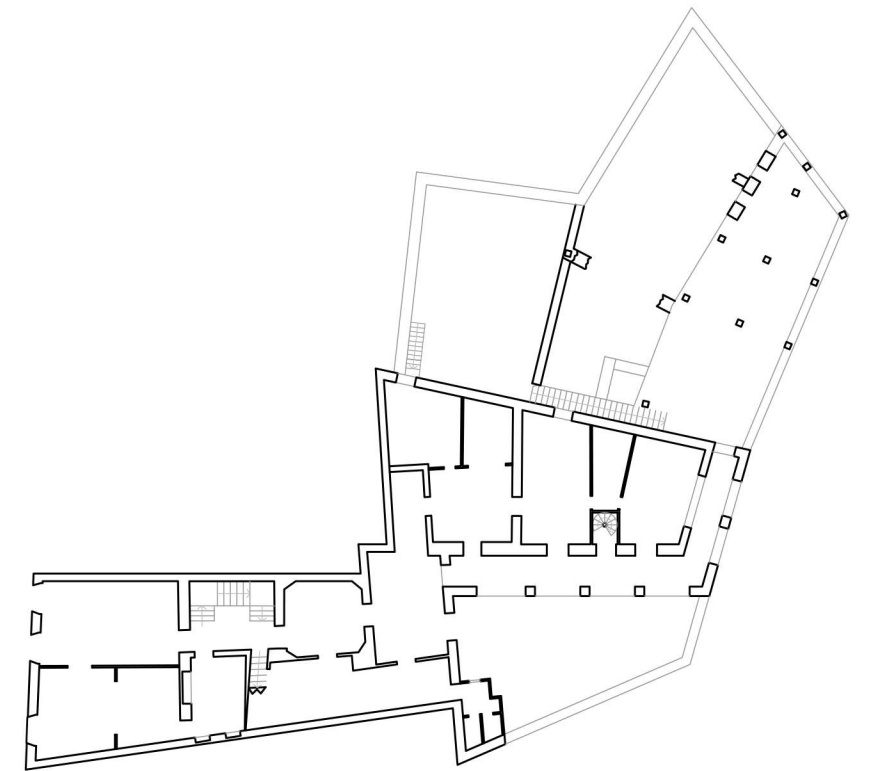


planta principal

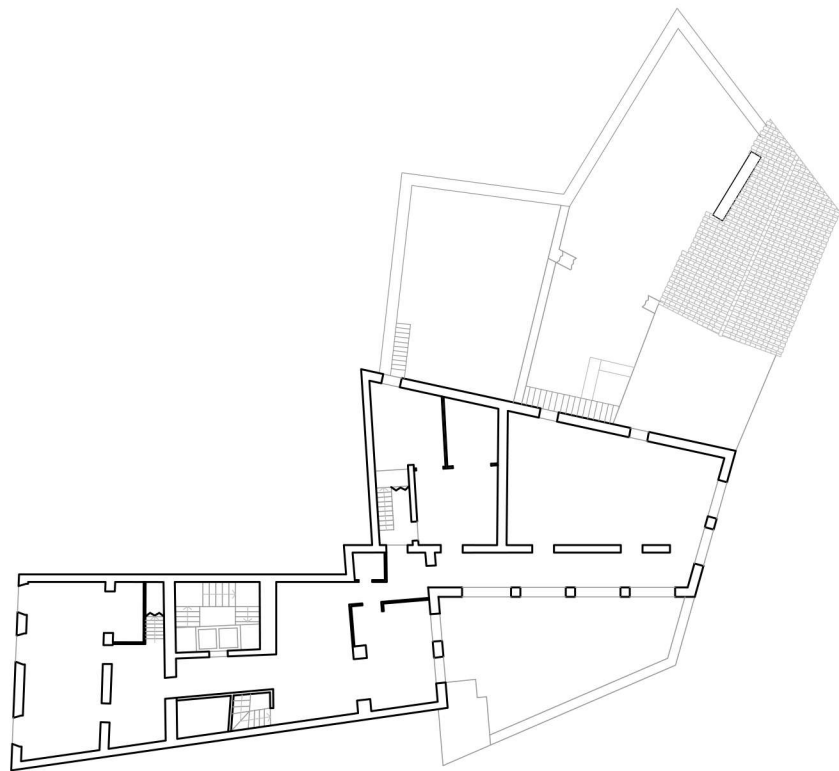

planta primera

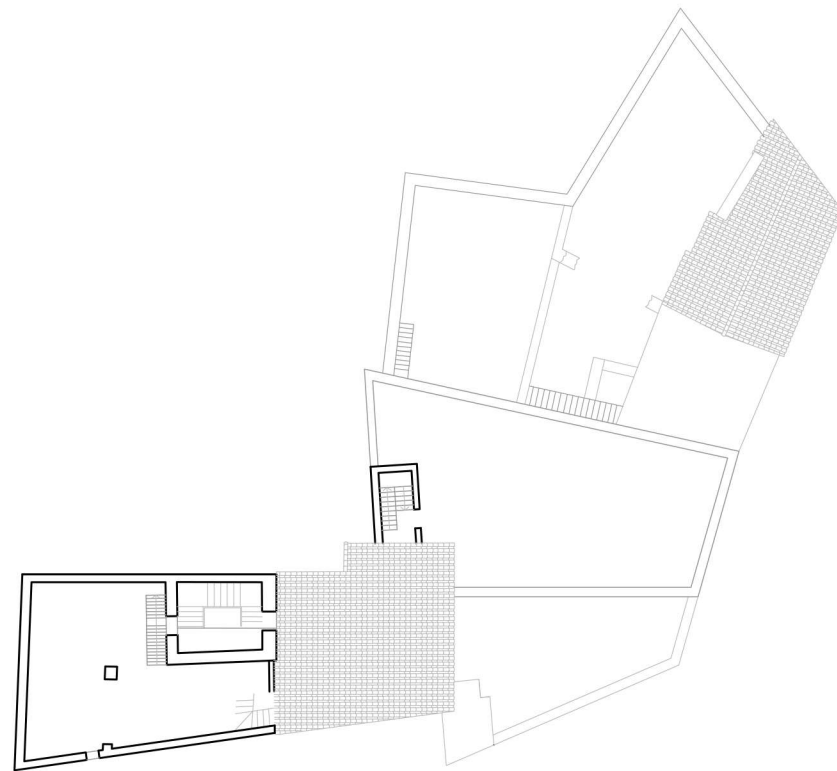


planta sotacoberta

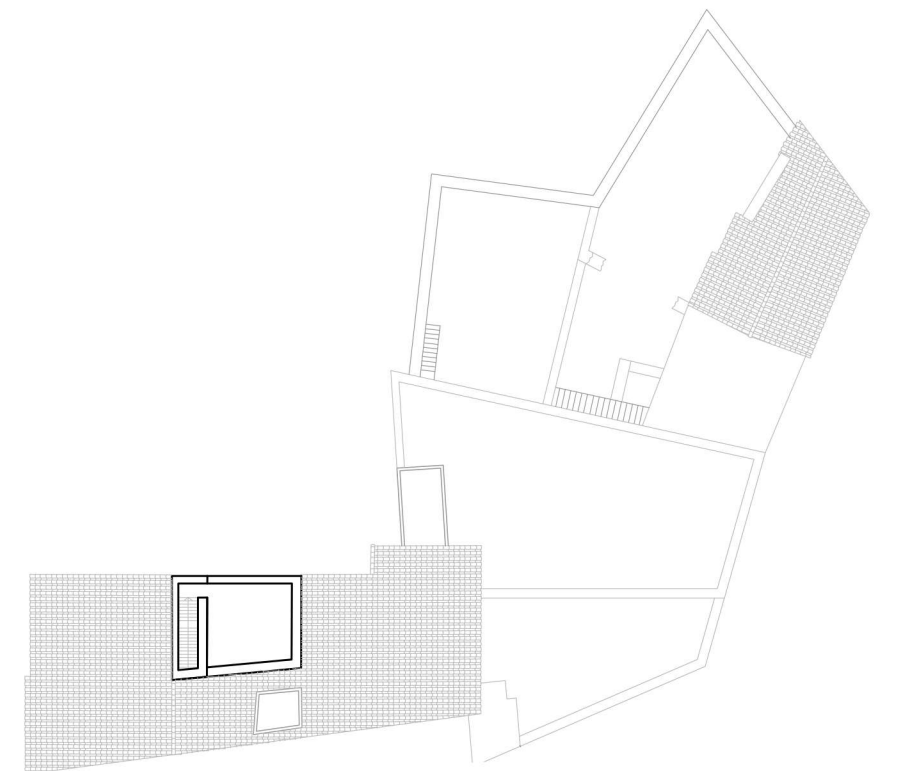

planta coberta


TOTES PLANTES
E:1/400

0 5 10 20

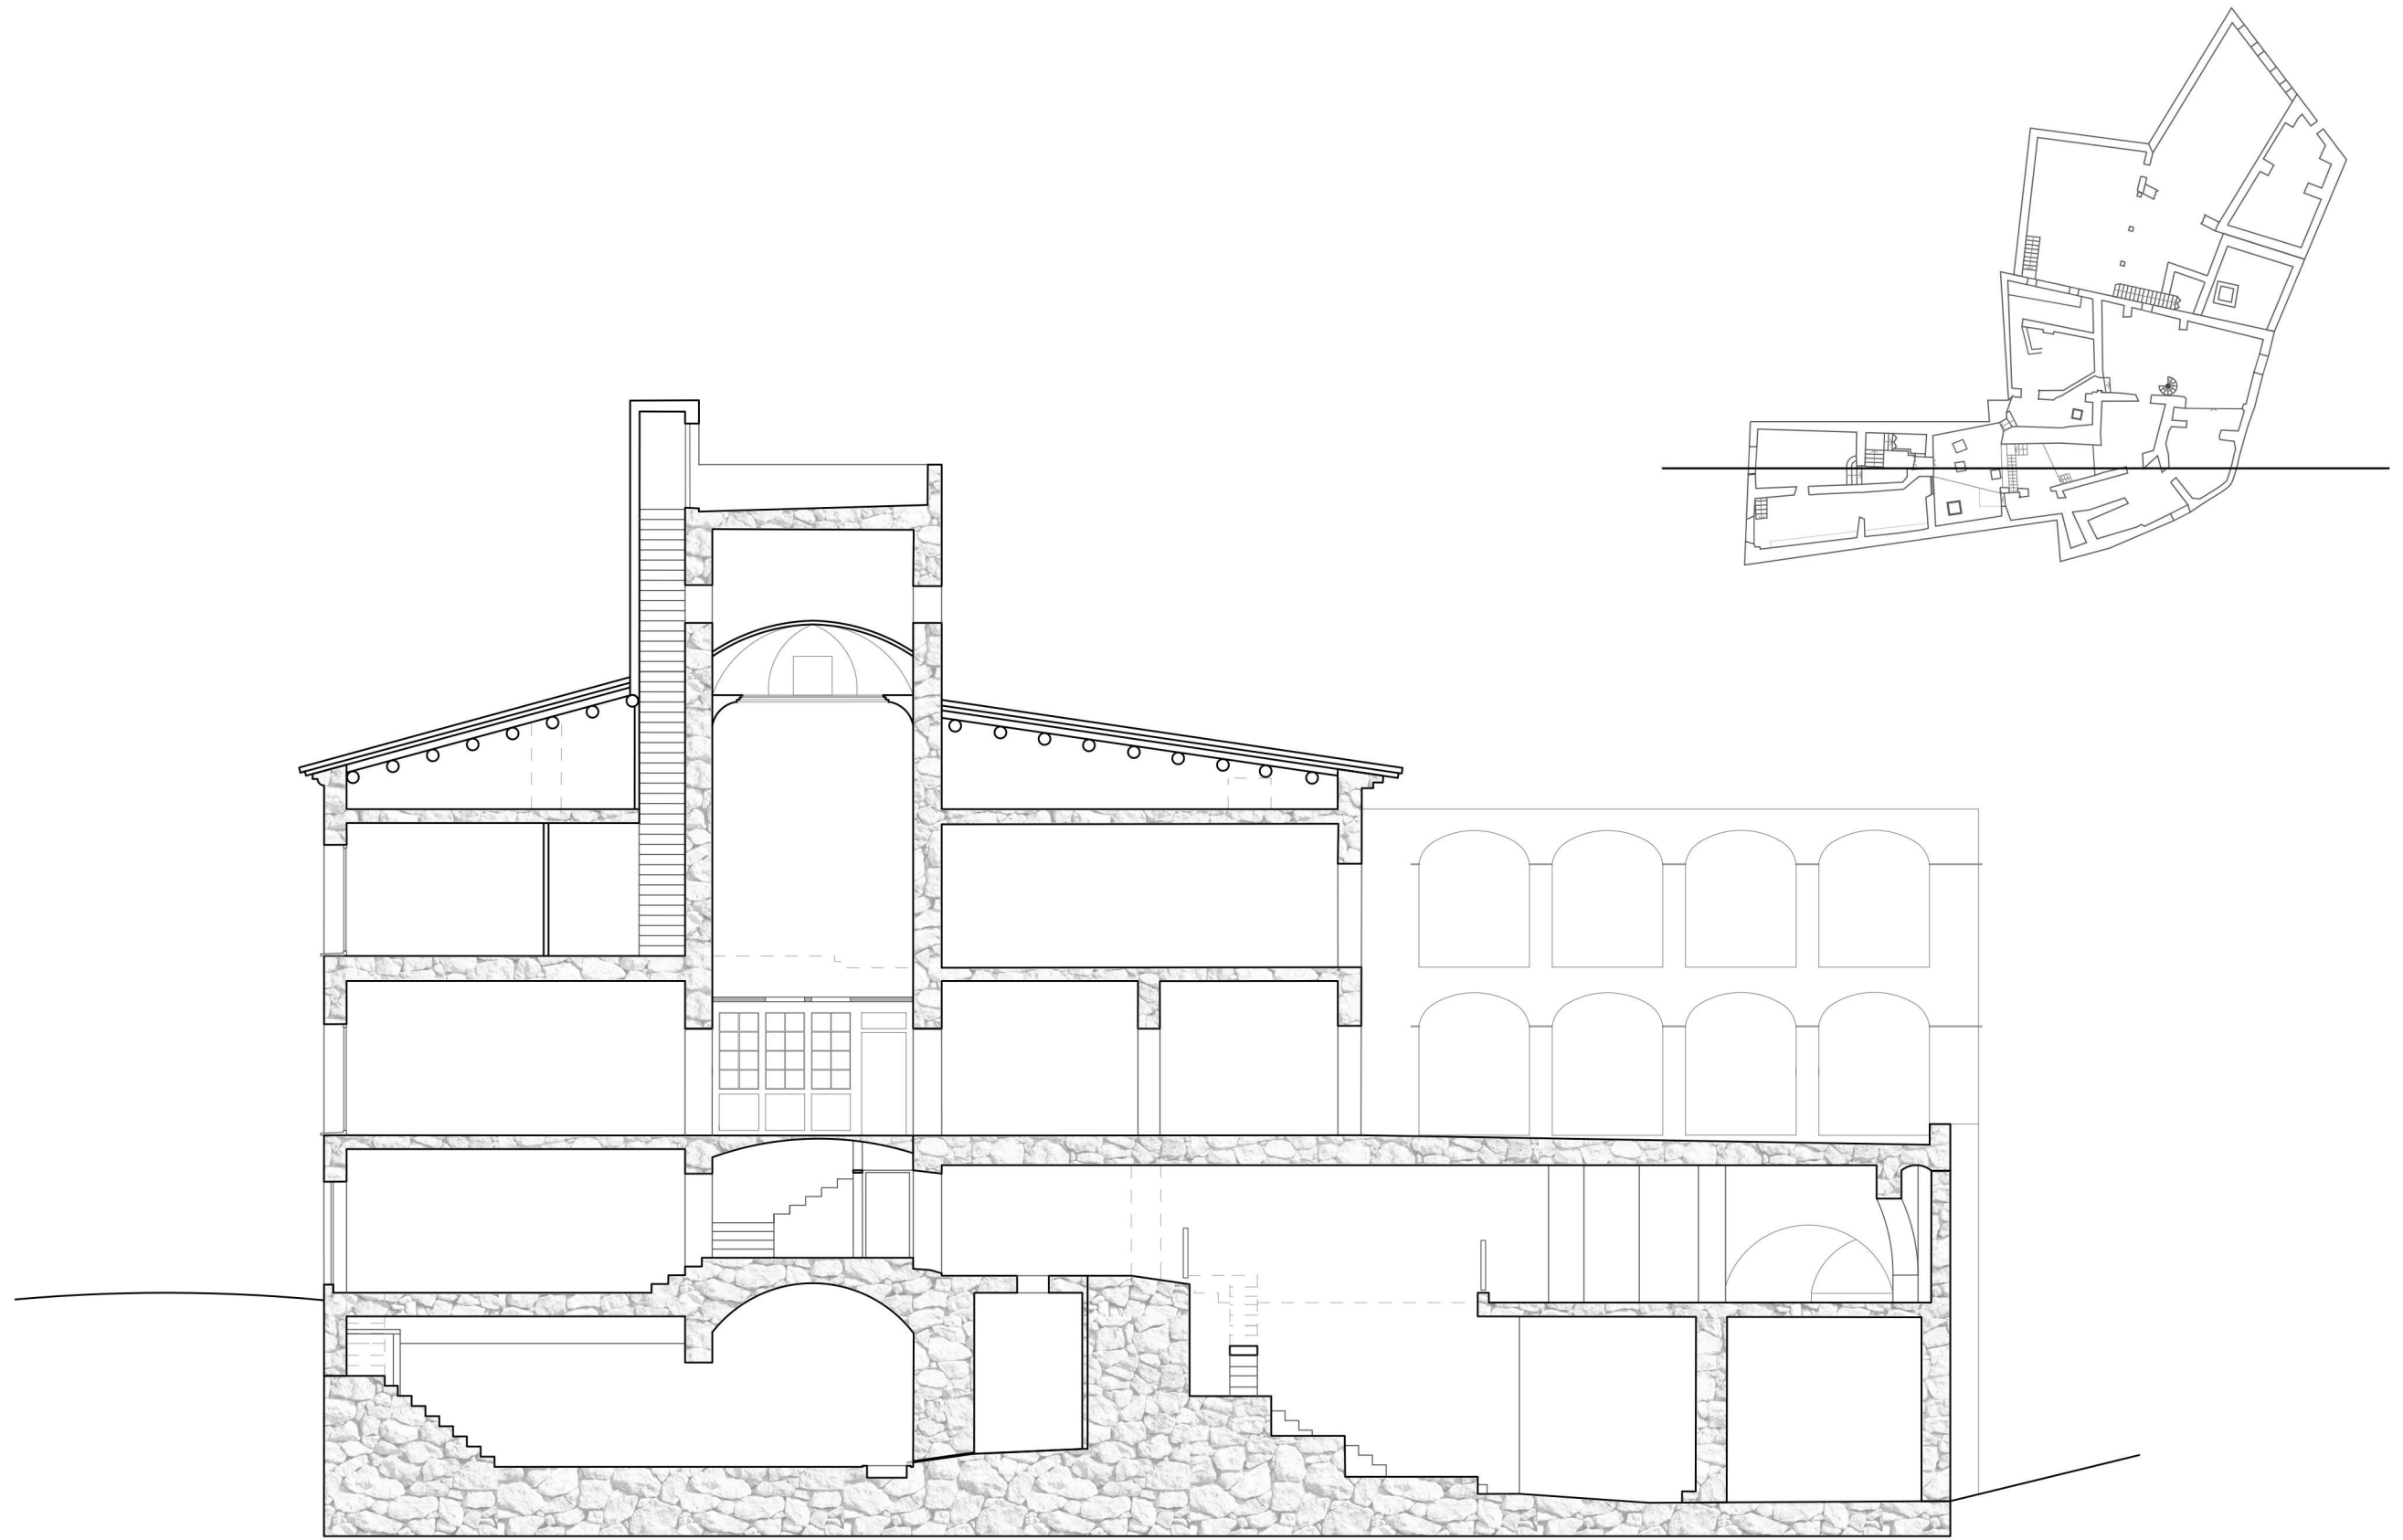


SECCIÓ
E:1/150


0 1 5

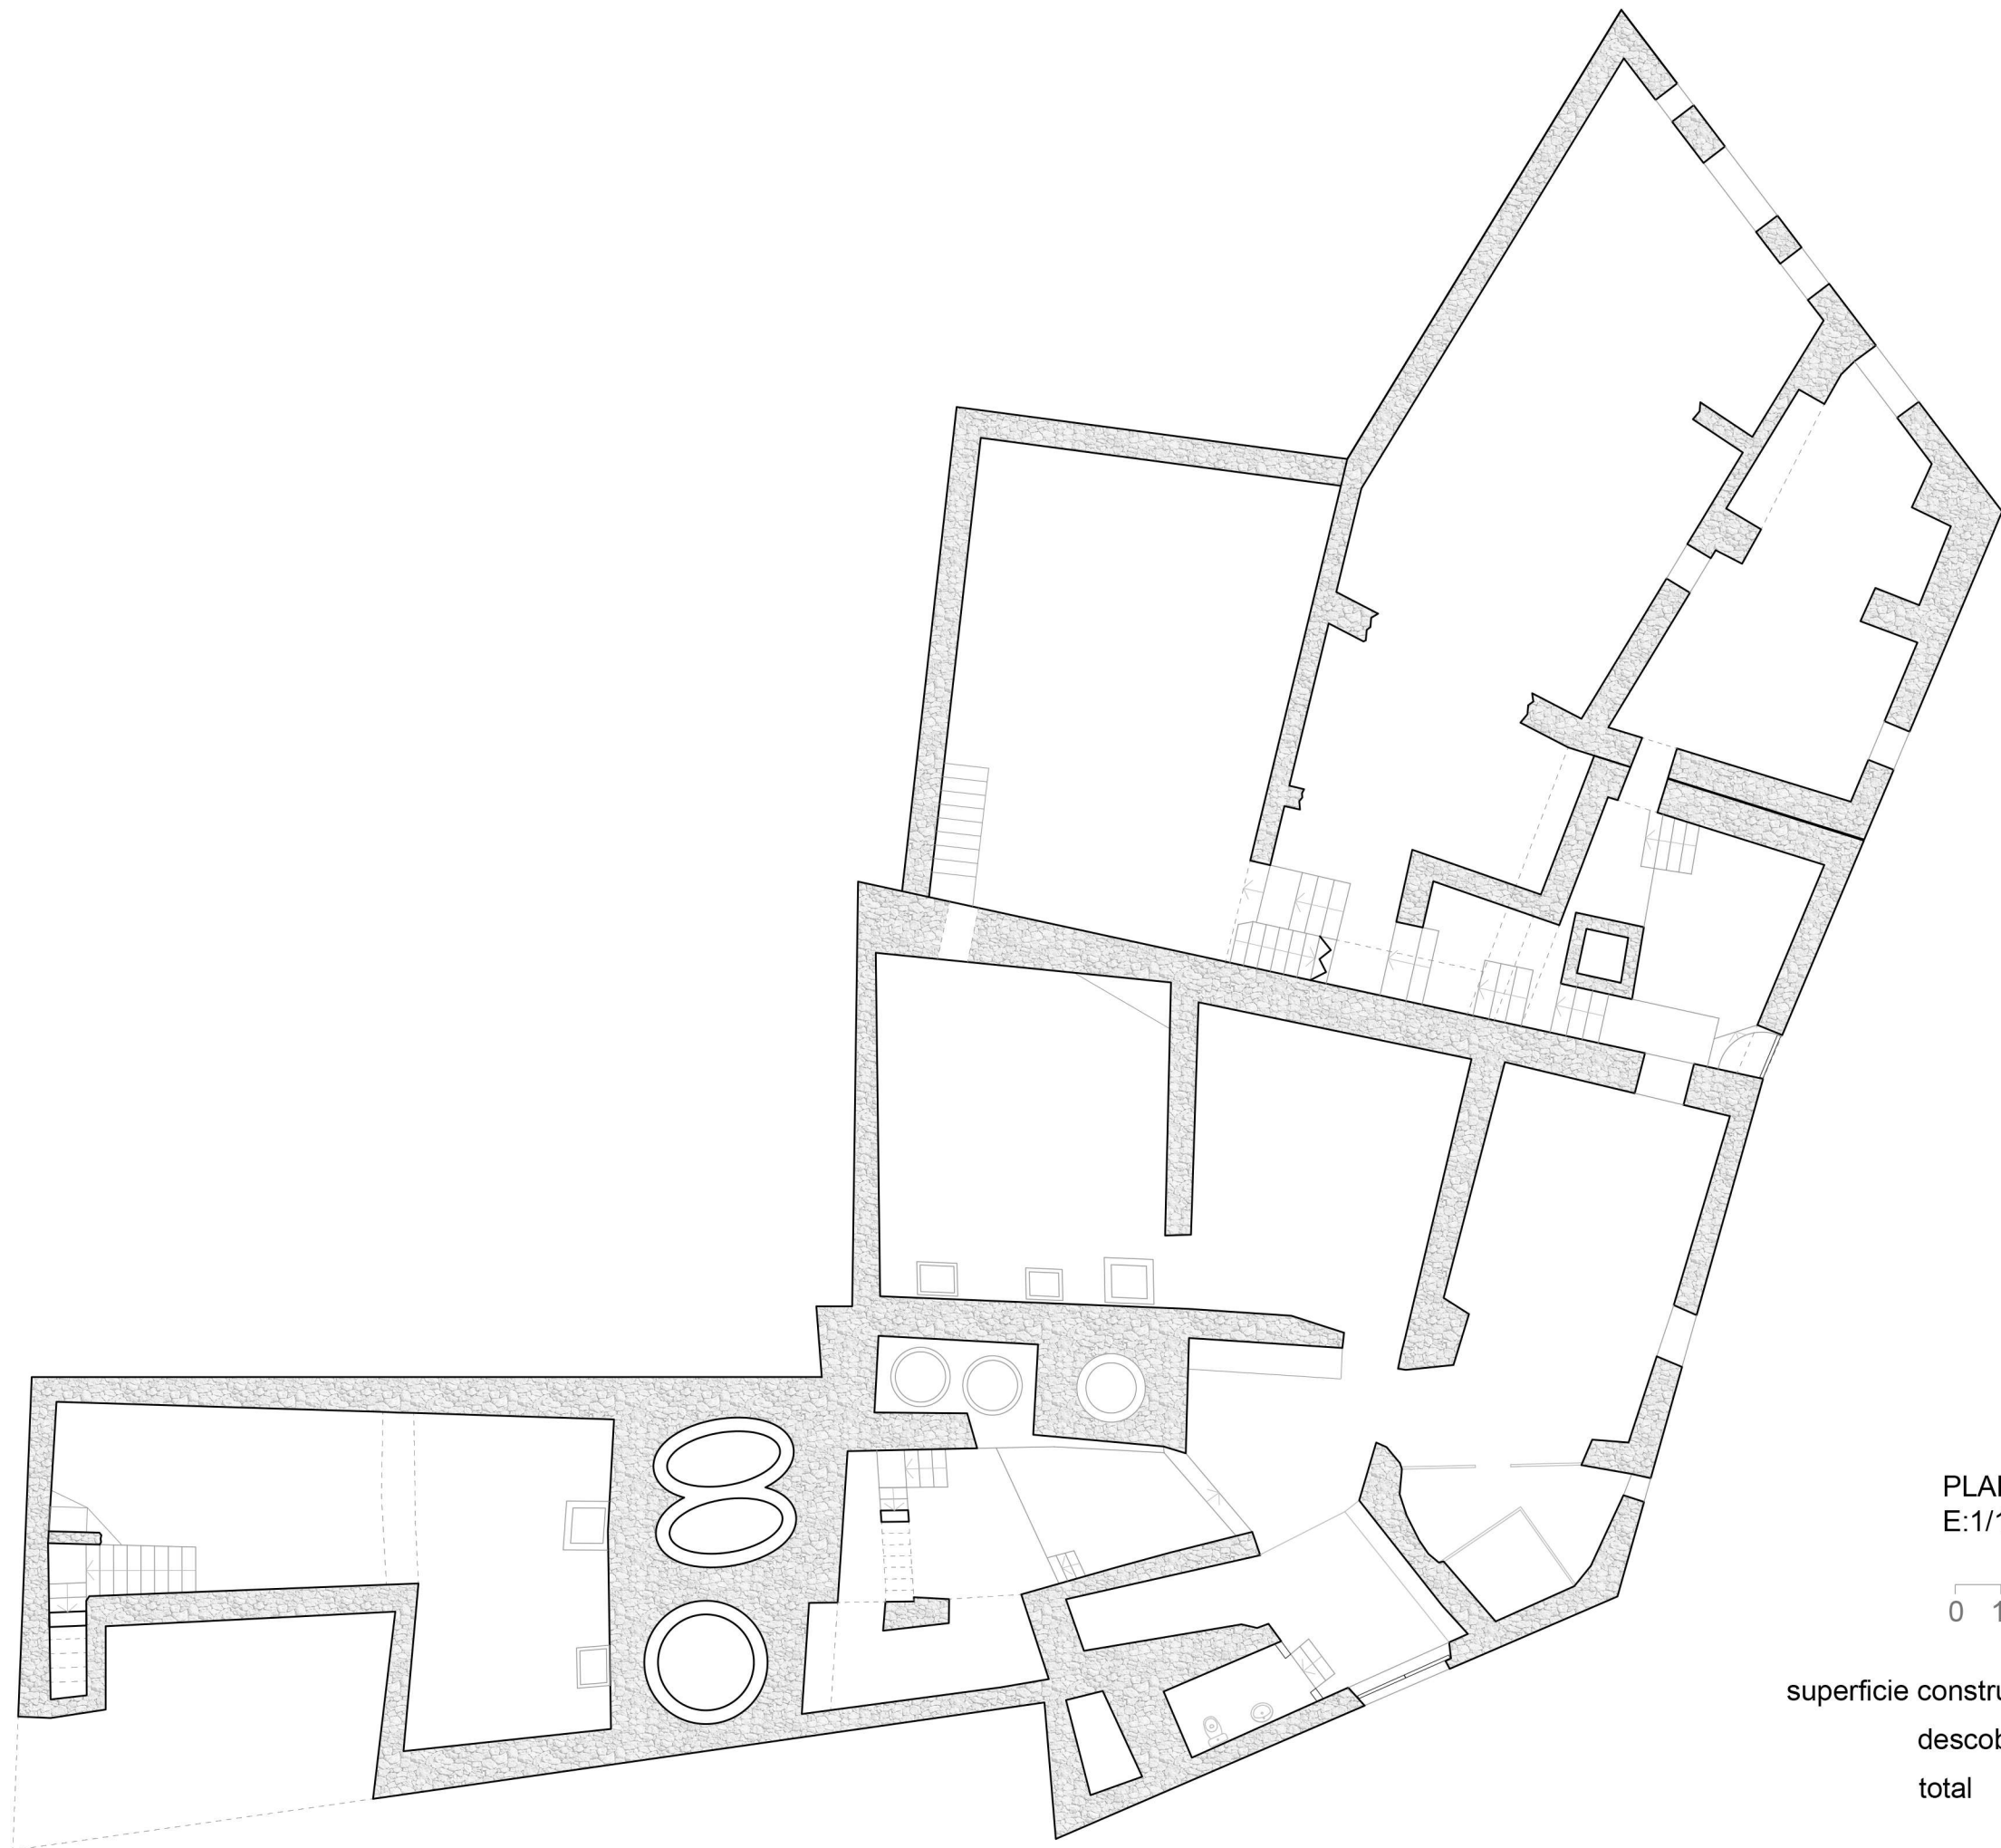

PLANTA RIU
E:1/150

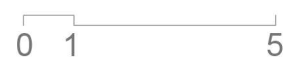


superficie construida	523,23
descoberta	134,94
total	658,17

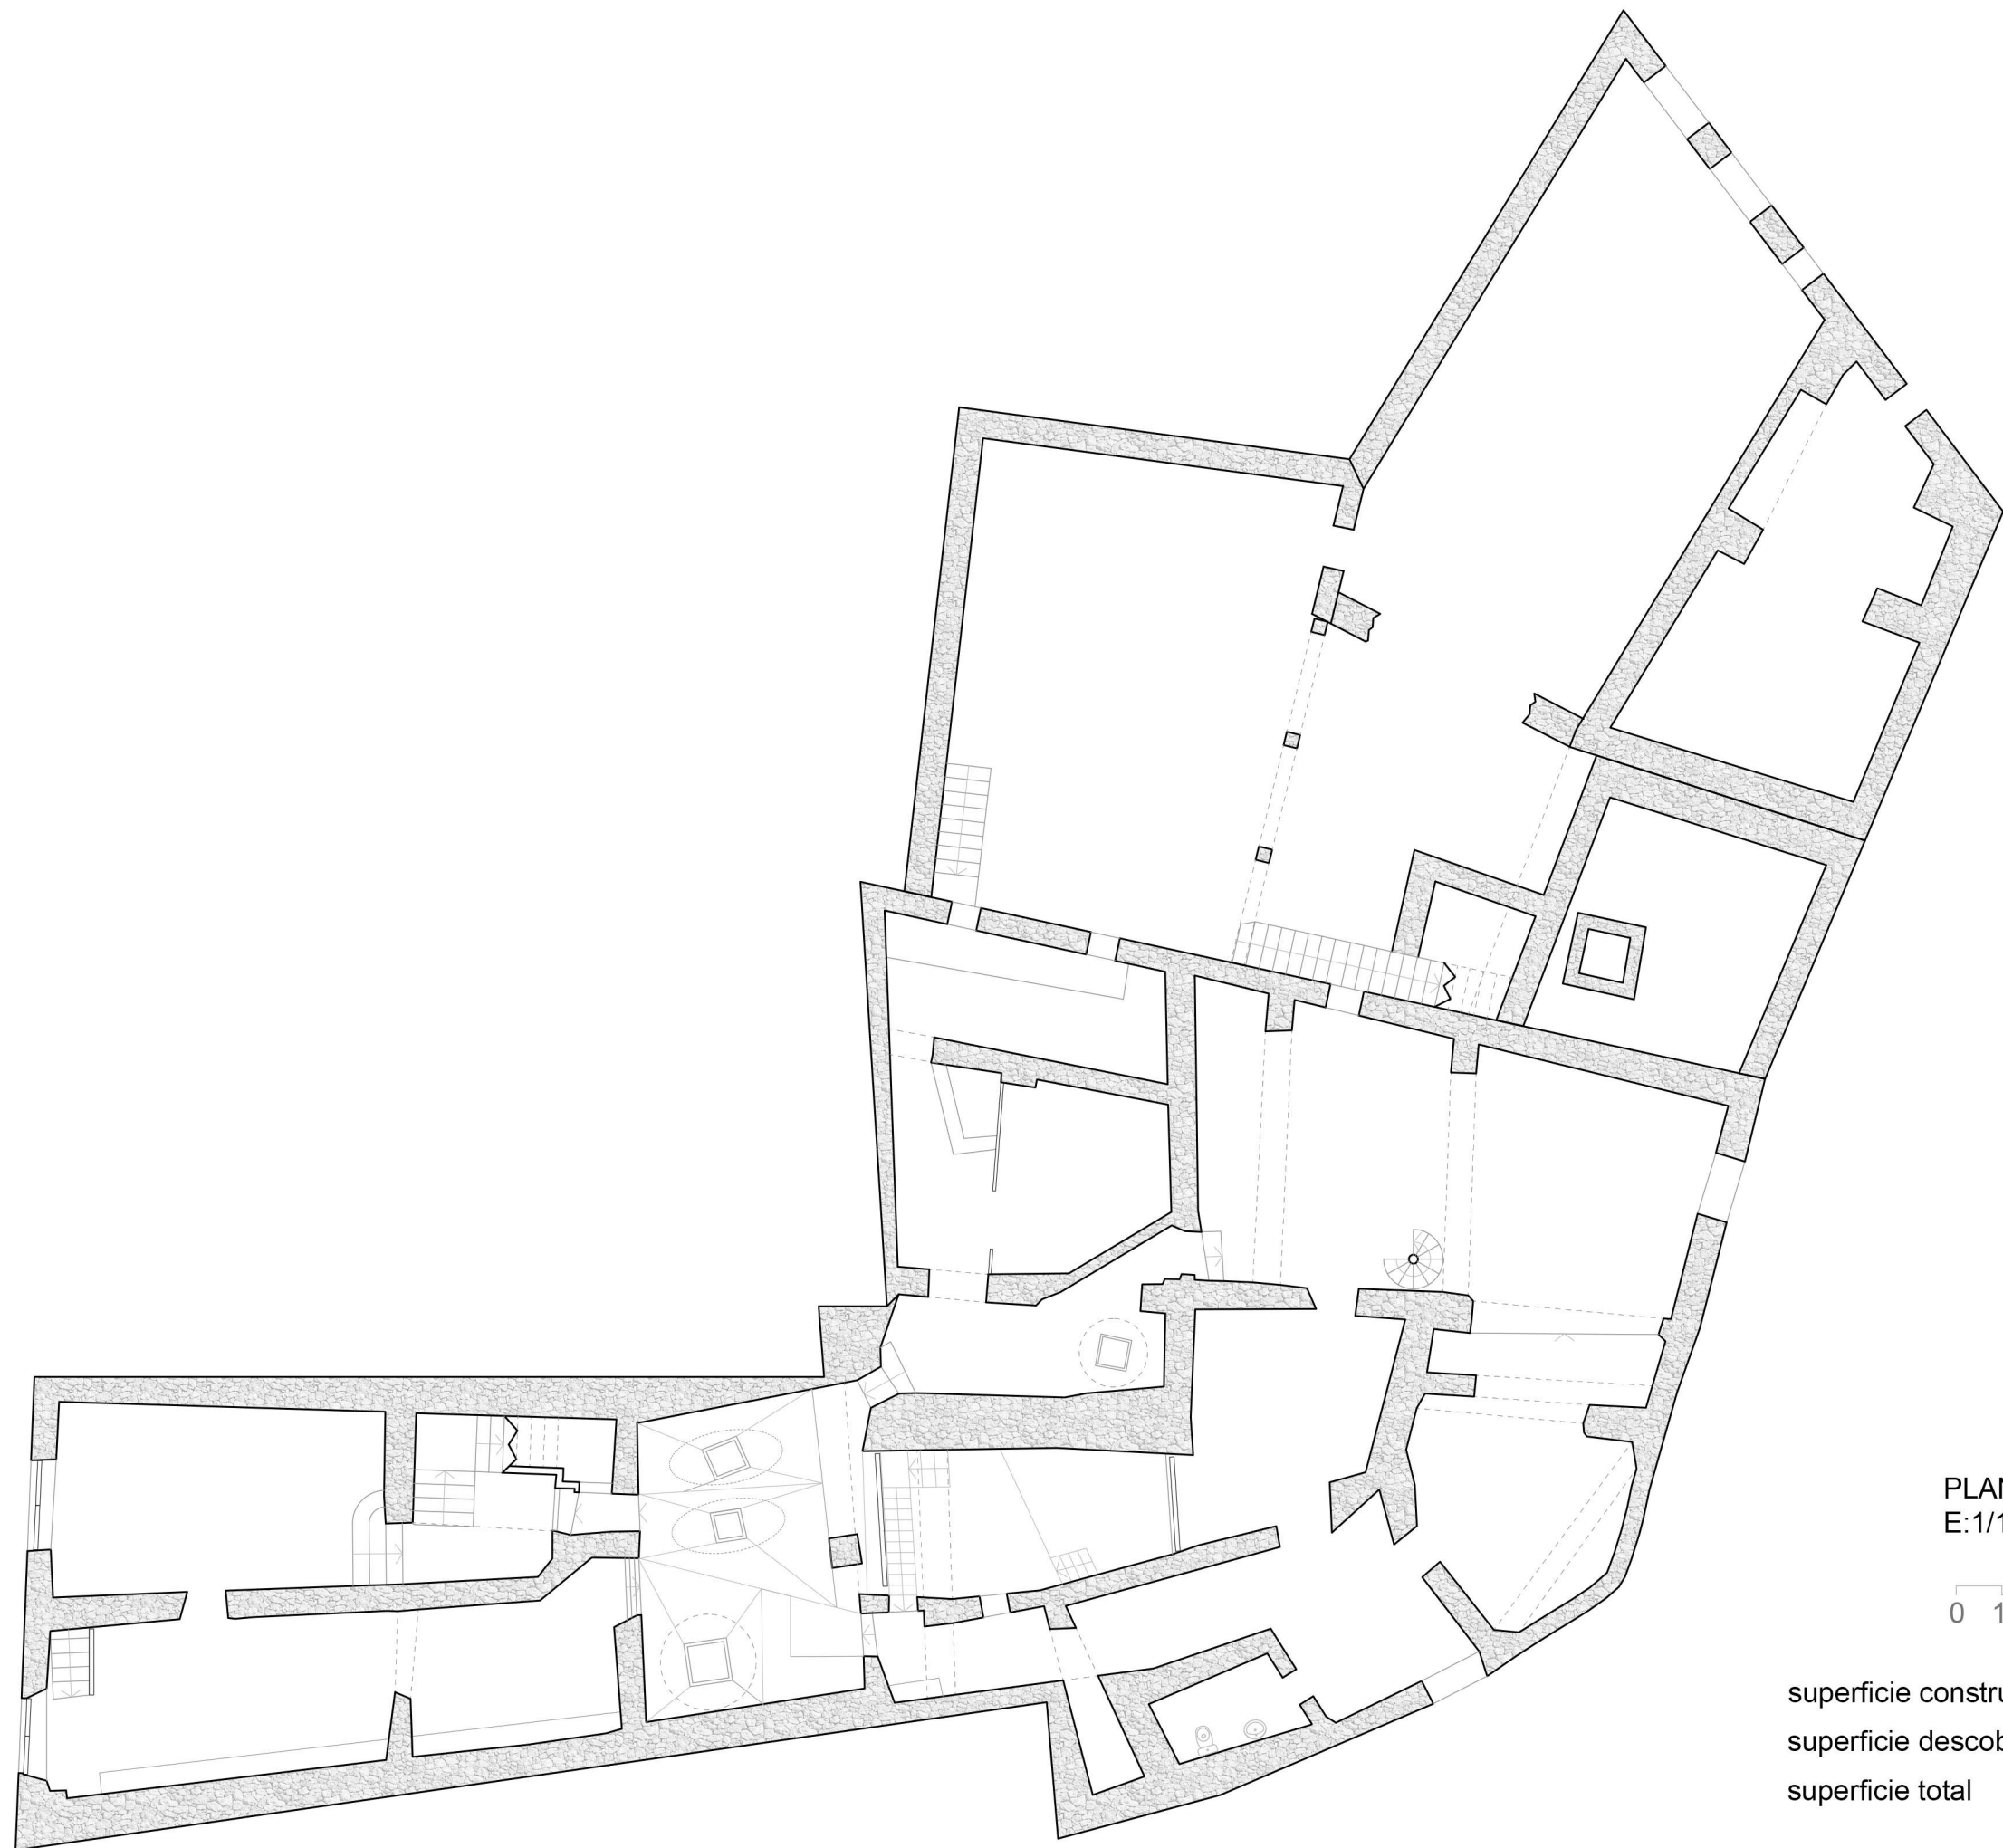

PLANTA CARRER
E:1/150

0 1 5


superficie construida	462,52
superficie descoberta	91,08
superficie total	553,60

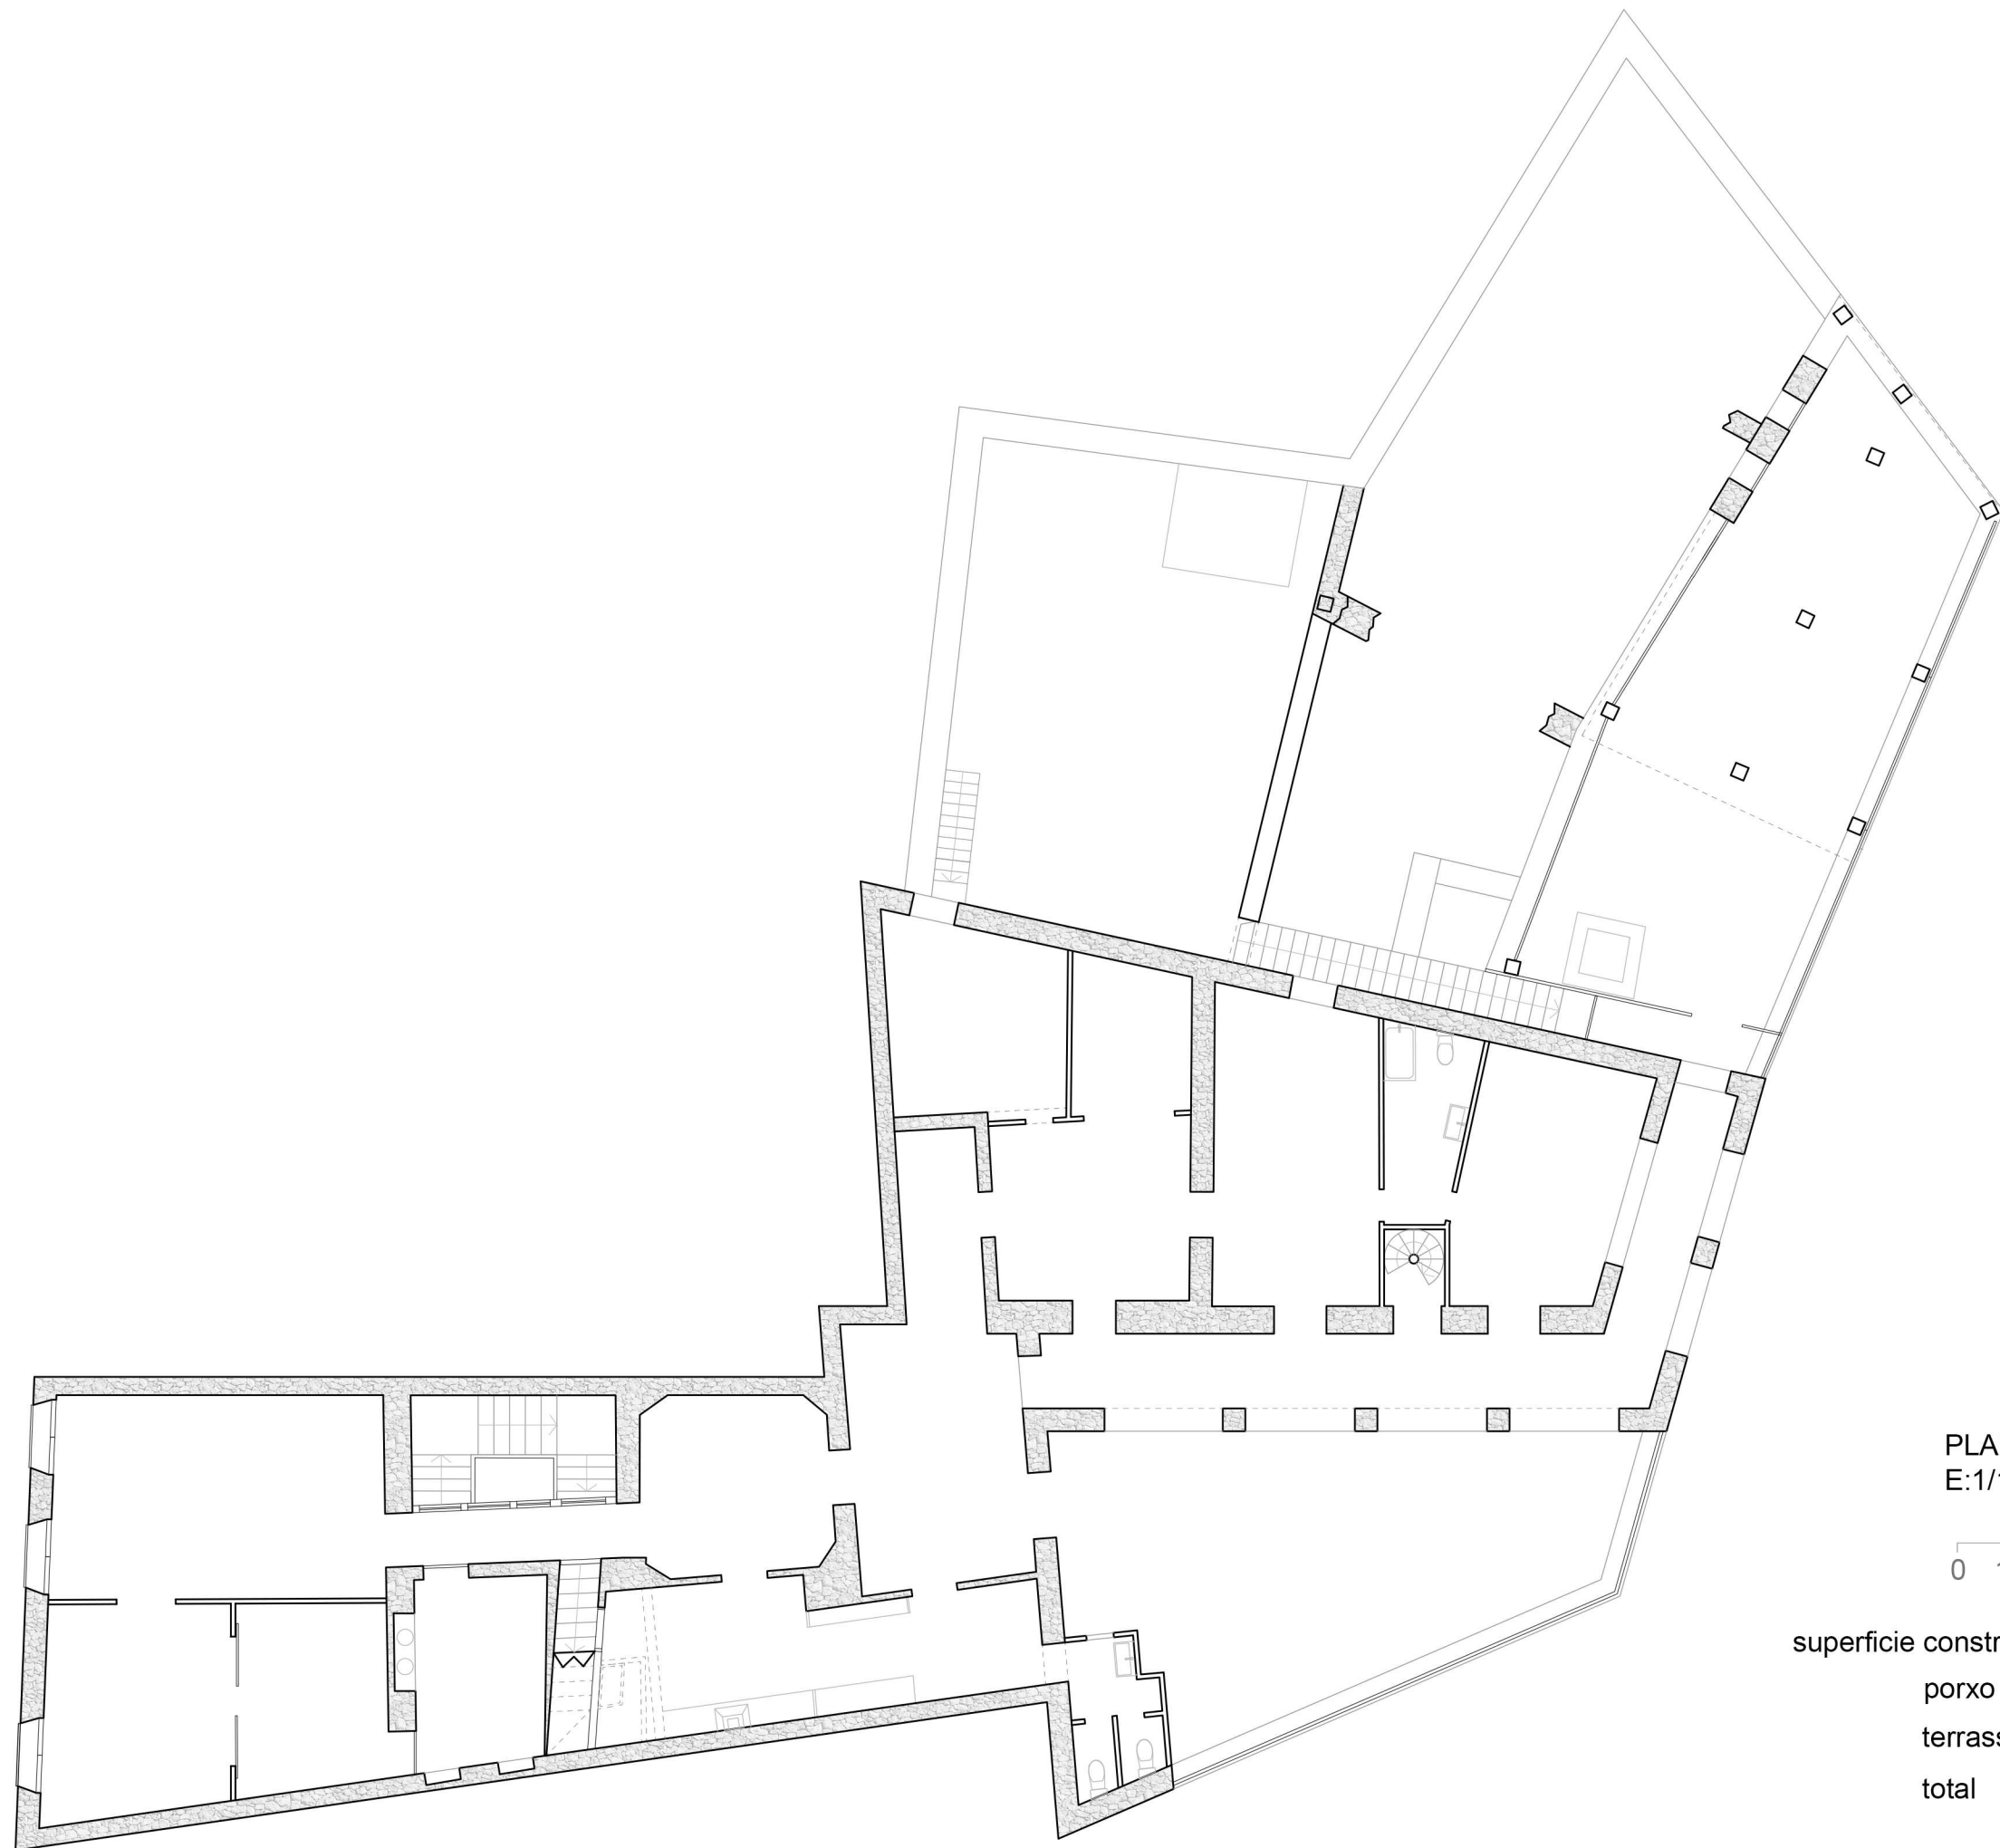

PLANTA PRINCIPAL
E:1/150




superficie construïda	387,39
porxo	57,27
terrasses	111,66
total	556,32

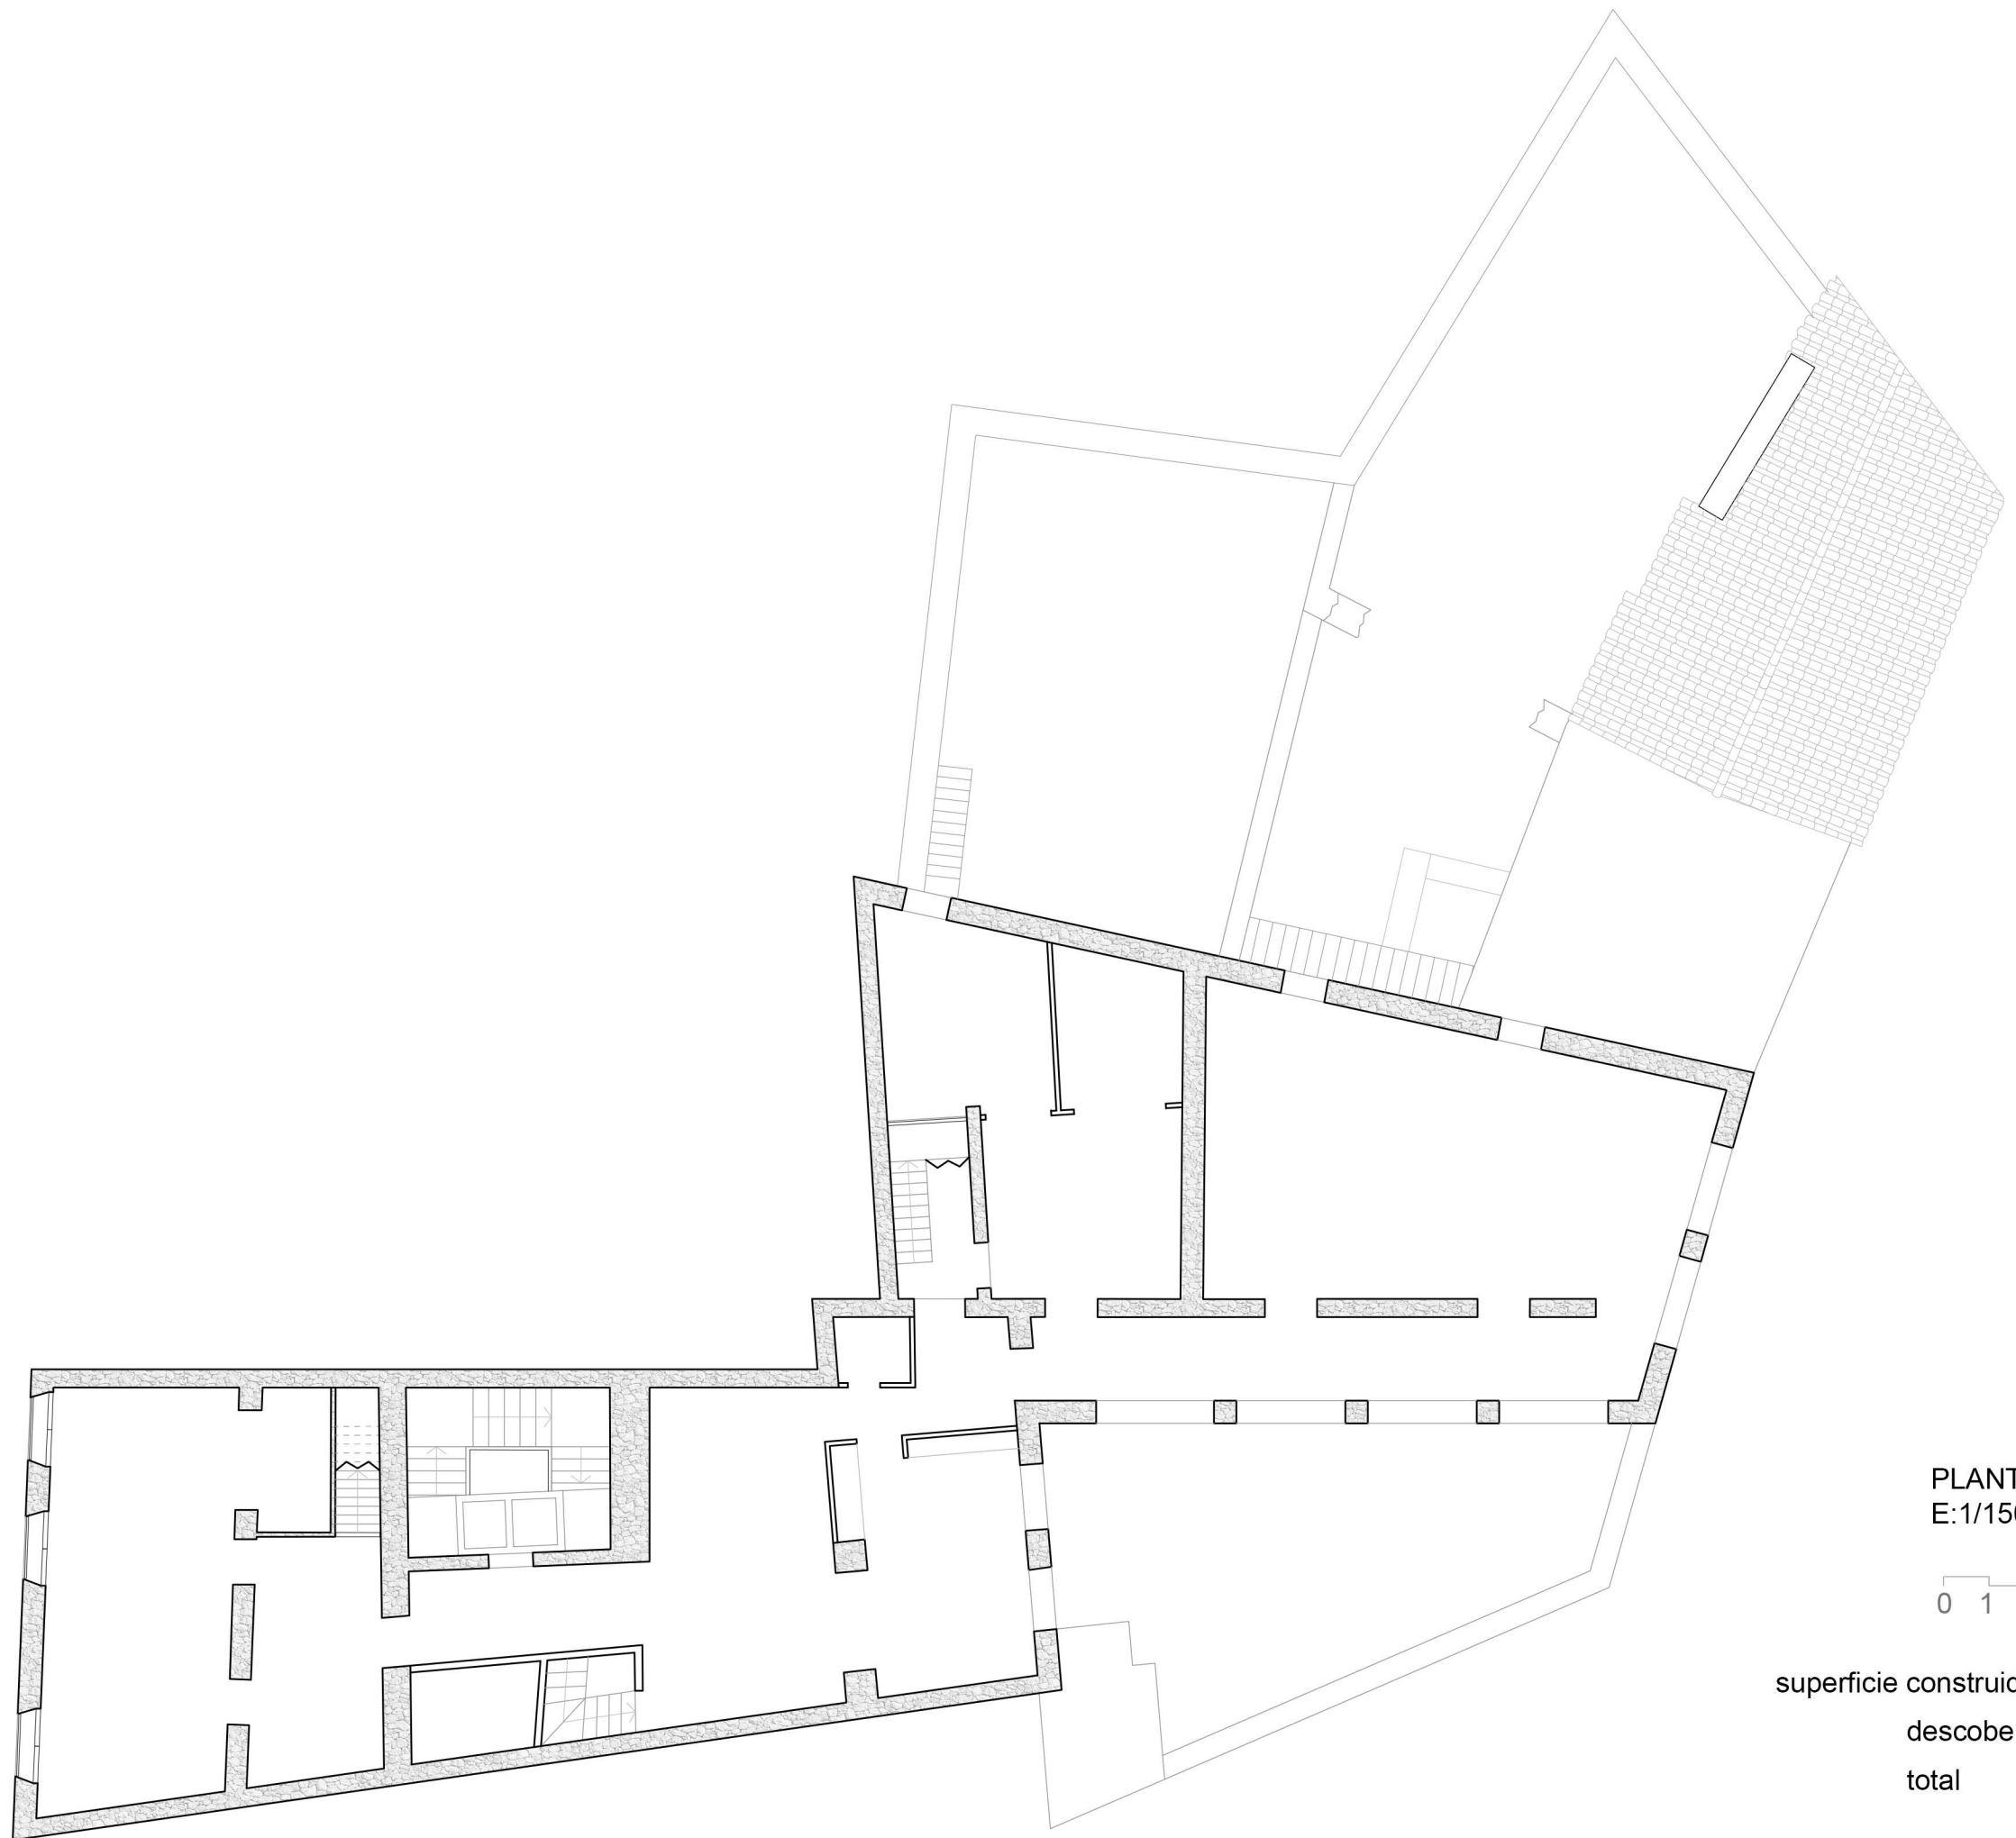

PLANTA PRIMERA
E:1/150




superficie construida	378,34
descoberta	63,2
total	441,54

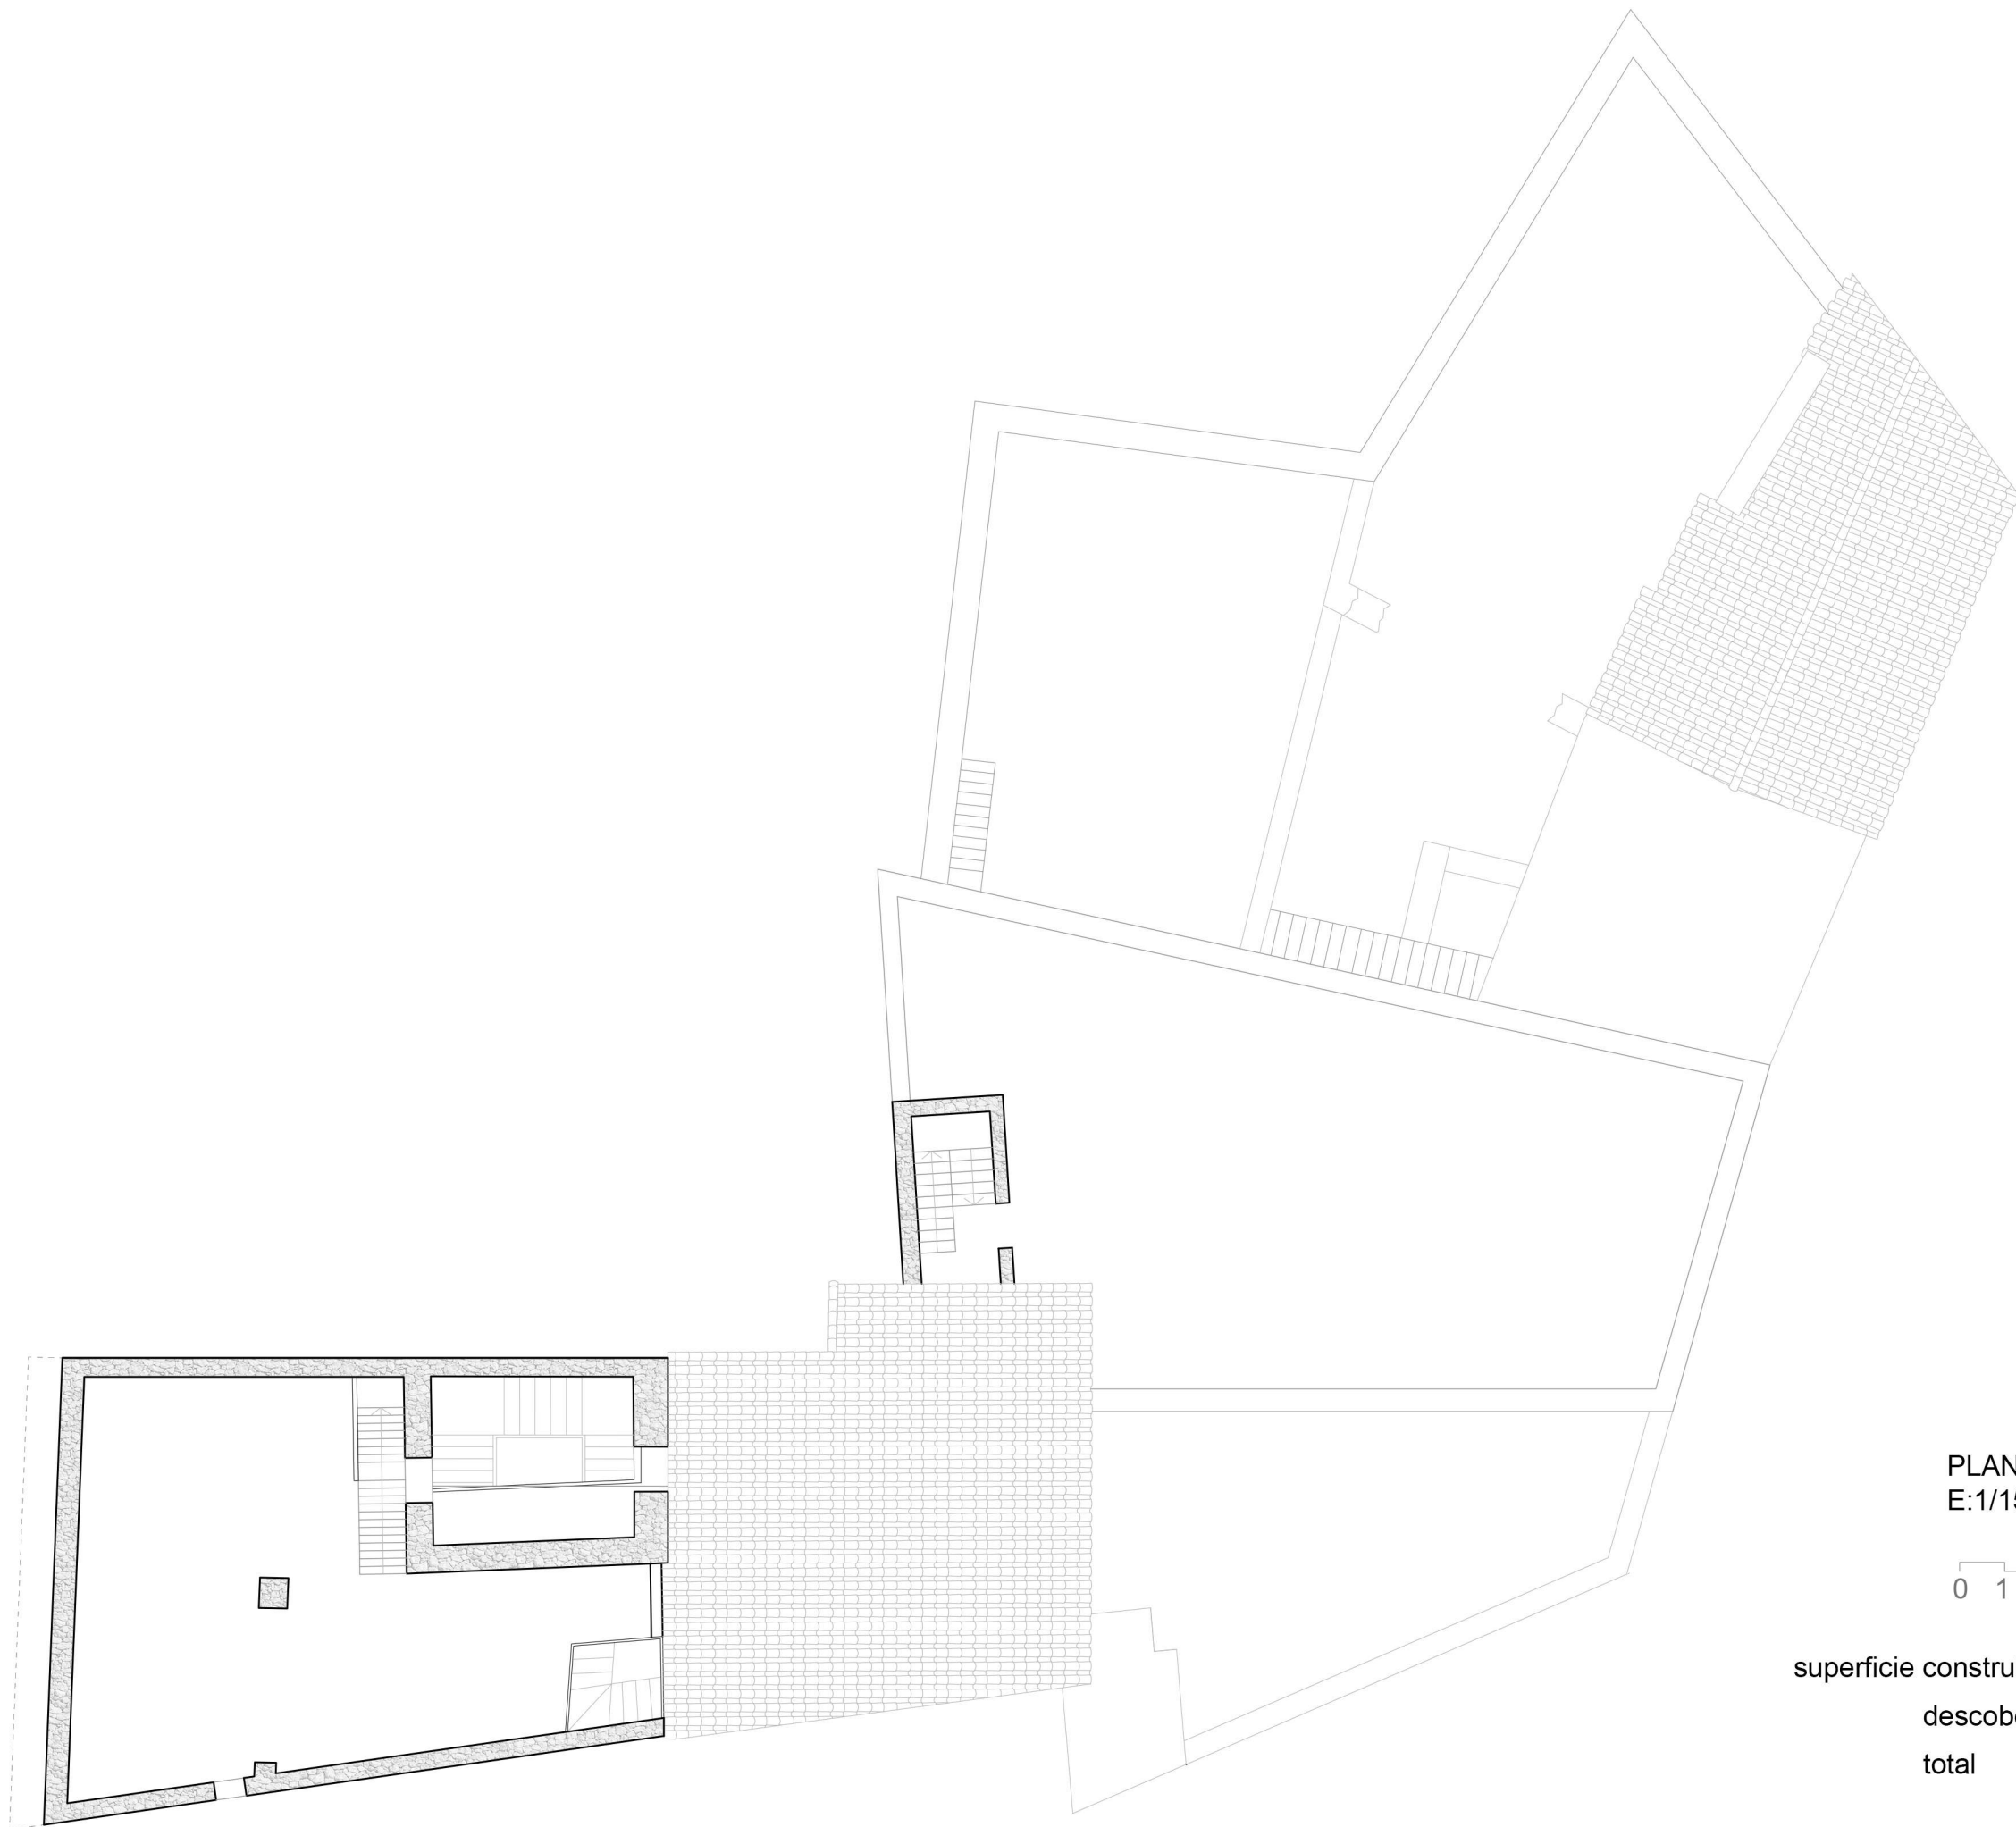

PLANTA SOTACOBERTA
E:1/150



superficie construida	48,21
descoberta	143,08
total	191,29

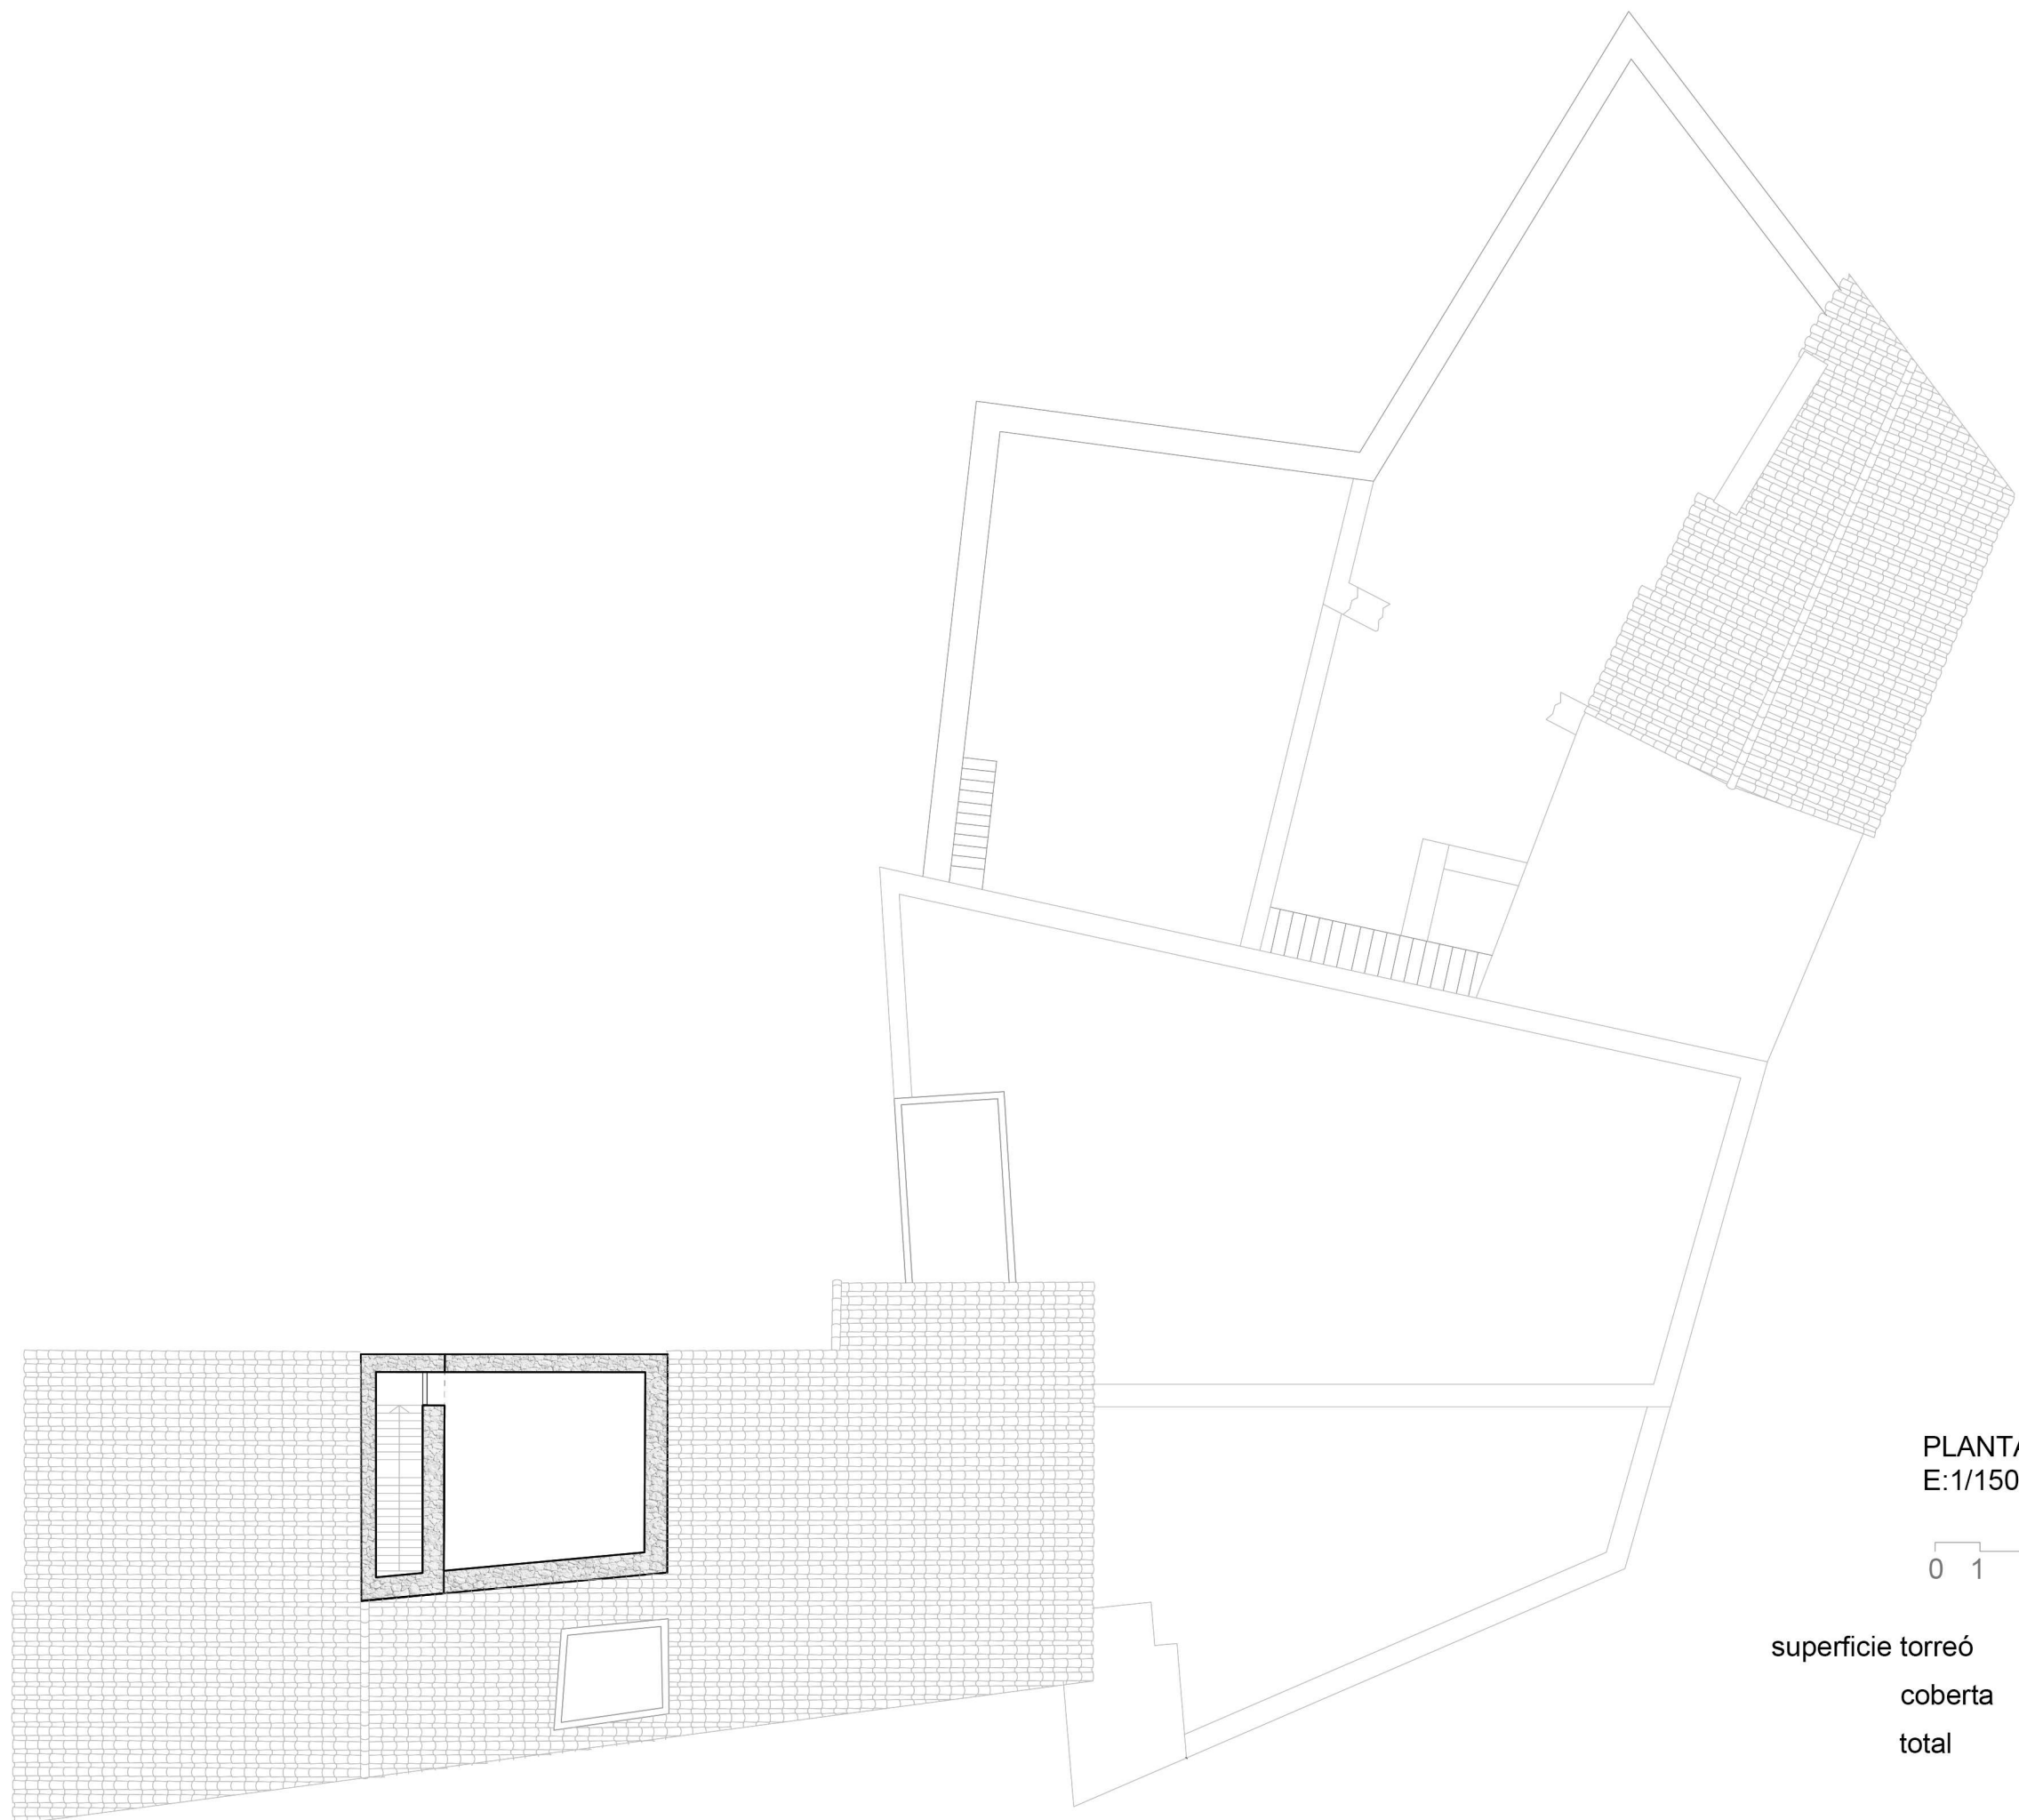

PLANTA COBERTA
E:1/150

0 1 5

superficie torreó	35,47
coberta	176,87
total	186,58